



भारतीय राष्ट्रीय राजमार्ग प्राधिकरण

(सड़क परिवहन और राजमार्ग मंत्रालय)

National Highways Authority of India

(Ministry of Road Transport and Highways)

जी-5 एवं 6, सेक्टर-10, द्वारका, नई दिल्ली - 110 075

G-5 & 6, Sector-10, Dwarka, New Delhi-110075

दूरभाष / Phone: 91-11-25074100/25074200

फैक्स / Fax: 91-11-25093507 / 25093514

No.11041/218/2007-Admn

11th June, 2012


POLICY MATTERS-TECHNICAL (105/2012)

(Decision taken on File No. NHA/RSC/2012/Misc)

Subject: -Tentative Guidelines for Transverse Bar Marking at Accident Prone Spots on National Highways-Reg.

In order to address the engineering related issue for road safety at accident prone spots on National Highways, MoRT&H vide their letter No. RW/NH-33044/13/2012-S&R dated 04.05.2012 (copy enclosed) has issued guidelines for transverse bar marking. Accordingly, it has been decided to provide transverse bar marking at identified accident prone spots where the need for alerting the drivers/reduction in the speed is desired. The transverse bar marking shall be in addition to other standard markings/signages (as shown in the enclosed figure-1 and annexure) as per existing guidelines/circulars.

2. Feedback on these guidelines may be sent to Road Safety Cell.
3. This issues with the approval of Chairman.

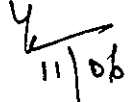
11/06

(V.K.Sharma)

Chief General Manager (Coord./LA)

To,

All officers and employees of HQ/ZO/ROs/PIUs/CMUs/Site Offices



GOVERNMENT OF INDIA
MINISTRY OF ROAD TRANSPORT & HIGHWAYS

1/4
DGM(R) CSV
7/23/12

Parivahan Bhavan,
1, Parliament Street,
New Delhi-110001

No. RW/NH-33044/13/2012-S&R(R)

In 1/2
22/05
Dated: 4th May, 2012

To,

~~CGM(RS) - On Leave~~
~~GM(T) - RHC~~

1. The Chief Secretaries of all State Governments/Union Territories.
2. The Principal Secretaries /Secretaries of all States/U.Ts. Public Works Department dealing with National Highways, other Centrally Sponsored Schemes and State Schemes.
3. The Engineers-in-Chief and Chief Engineers of Public Works Departments of States/U.Ts dealing with National Highways, other Centrally Sponsored Schemes and State Schemes.
4. The Chairman, National Highways Authority of India (NHAI), G-5&6, Sector-10, Dwarka, New Delhi-110 075.
5. Director General (Border Roads), Seema Sadak Bhawan, Ring Road, New Delhi-110 010.

Subject: Tentative Guidelines for Transverse Bar Markings at accident-prone spots on National Highways

In order to address the engineering related issues for road safety, the Ministry has been issuing instructions from time to time for ensuring long-term road safety on National Highways. These measures include provision of W-beam metal crash barriers, service roads, truck lay-byes, bus bays, cross over facilities in urbanized sections, appropriate road signages, rumble strips, traffic calming measures etc.

2. In continuation of these measures, it has been decided to provide transverse bar markings at identified accident-prone spots where the need for alerting the drivers/reduction in speed is desired. This is to be done by providing repeated bar markings on the carriageway, laid at right angles to the centre line of the carriageway, as shown in enclosed **Figure 1**. The bars shall be in hot-applied retro-reflective thermoplastic paint or cold-applied retro-reflective white paint (developed by MORT&H through CECRI) 300 mm wide, gradually reducing in spacing towards the approach to the identified black spot. The first bar shall be laid at a distance of 50 m, measured along the centre line of the carriageway, in advance of such locations. Successive bars are to be spaced in accordance with the running measurements given in **Annexure**. The transverse bars shall be provided in full width of the carriageway (excluding paved shoulders, if any) but terminating 150 mm from the edge as indicated in Figure 1. As per Clause 803.6.3 of Ministry's Specifications for Road & Bridge Works, the paint shall be applied in uniform thickness of at least 2.5 mm.

3. The transverse bar markings shall be in addition to other standard markings/signages as per existing guidelines/Circulars.
4. The contents of this Circular may please be brought to the notice of all concerned in your Organization. Feedback on these guidelines is solicited.
5. This issues with the approval of DG (RD) & SS.

Encl: As above

Yours faithfully,




(Sharad Varshney)
Superintending Engineer (S,R&T) (Roads)
For Director General (Road Development) & SS

Copy with enclosures for information and necessary action to:


1. All Technical officers in the Ministry of Road Transport & Highways
2. All ROs and ELOs
3. The Secretary General, Indian Roads Congress
4. The Director, IAHE
5. Technical Circular File of S&R Section

Copy for kind information to:



1. PS to Hon'ble Minister (RT&H)
2. Sr. PPS to Secretary (RT&H)
3. PS to DG (RD) & SS

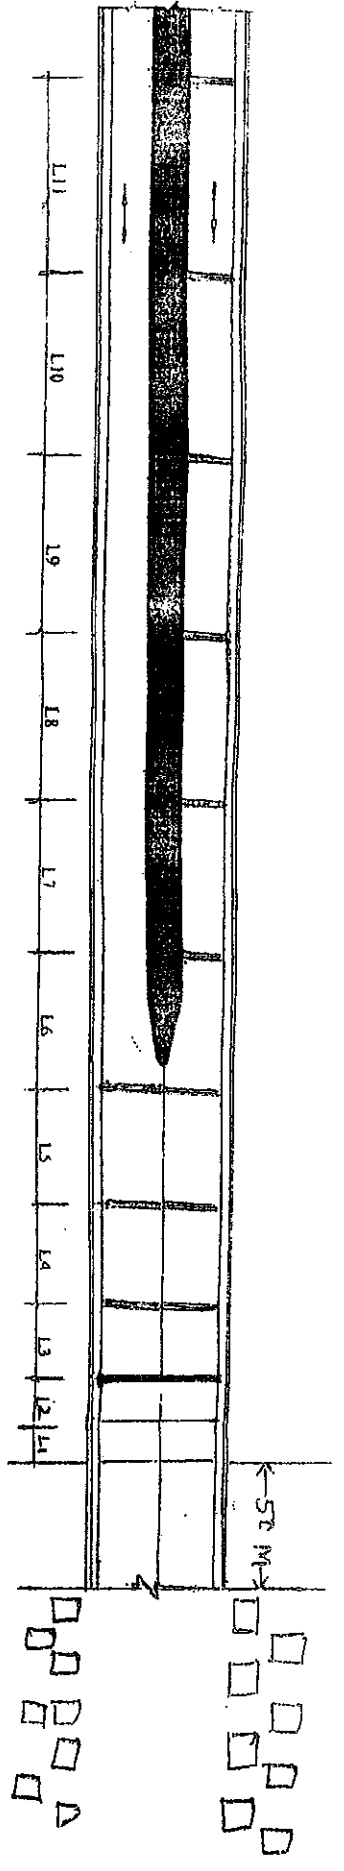

4 LANE NATIONAL HIGHWAY

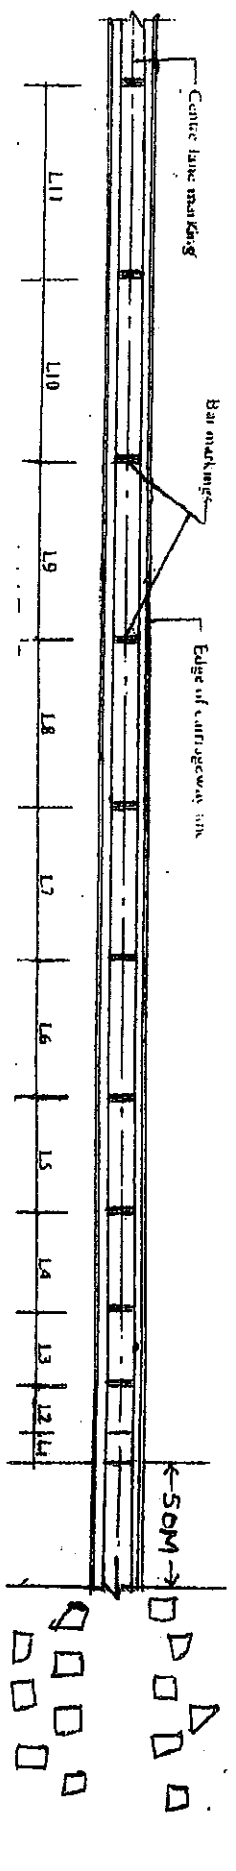

2 LANE HIGHWAY

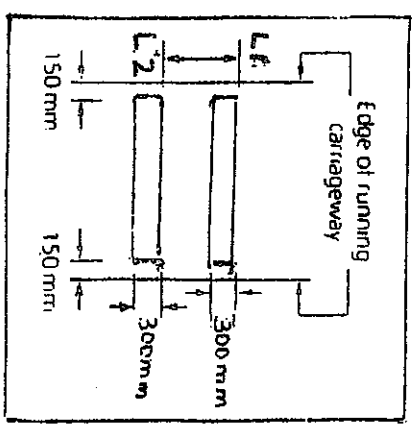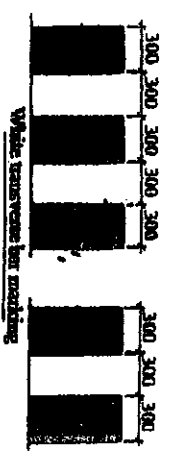

NOTE :-
 1. ALL DIMENSIONS IN MM.
 2. BAR MARKINGS SHALL BE ON LEFT CARRIAGEWAY IN CASE OF RAISED MEDIAN OTHERWISE IT SHALL EXTEND FOR FULL CARRIAGEWAY WIDTH IN THE ABSENCE OF RAISED MEDIAN.

FIGURE 1:- DETAILS OF SUGGESTIVE TRANSVERSE BAR MARKINGS (Not to scale)

Annexure

Bar No.	Distance from previous bar marking (m)	No. of bar markings
L1	5	1
L2	9	1
L3	13	2
L4	17	2
L5	20	2
L6	23	2
L7	26	3
L8	28	3
L9	30	3
L10	32	3
L11	32	3

Details of suggestive Transverse Bar Markings